


BEE POST

BEE POST

BOXHEAD SHAPED TREE  
REFER TO GENERAL ARRANGEMENT PLAN


F1 - PRE-CAST CONCRETE BENCH  
REINFORCED CONCRETE  
FINISH: ACID ETCH  
SUPPLIER: EVANS CONCRETE  
BENCH TO BE SUITABLY ANCHORED TO  
CONCRETE FOUNDATION  
WORKSHOP DRAWINGS TO BE PROVIDED BY  
SUPPLIER

P2B - GRANITE PAVING 2  
REFER TO DRAWING LNH-ETL-ZZ-GF-DR-L-6000  
FOR BUILD-UP

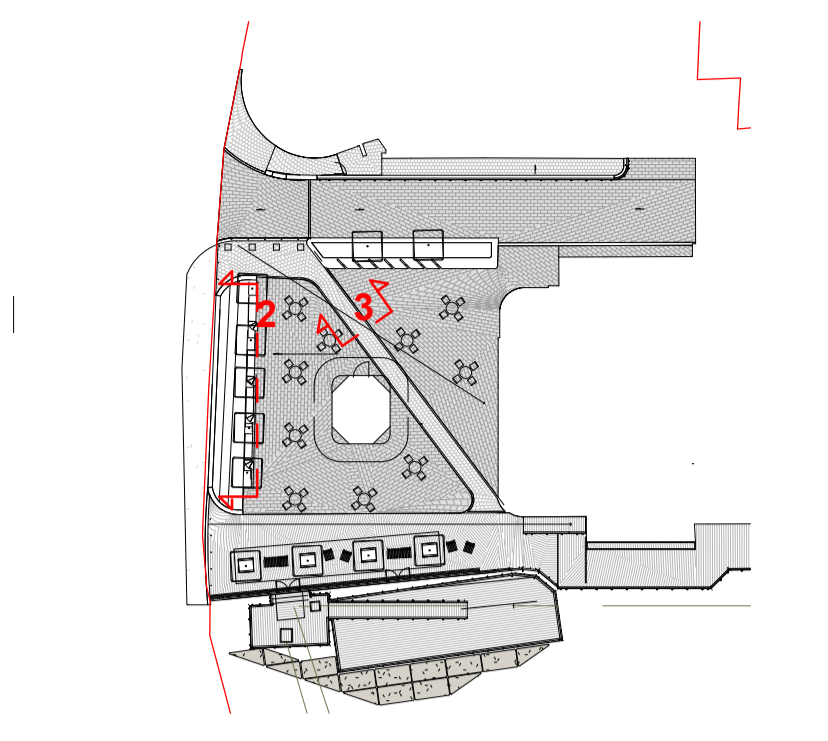

Reference plan  
1 : 500

Sections 2  
1 : 20

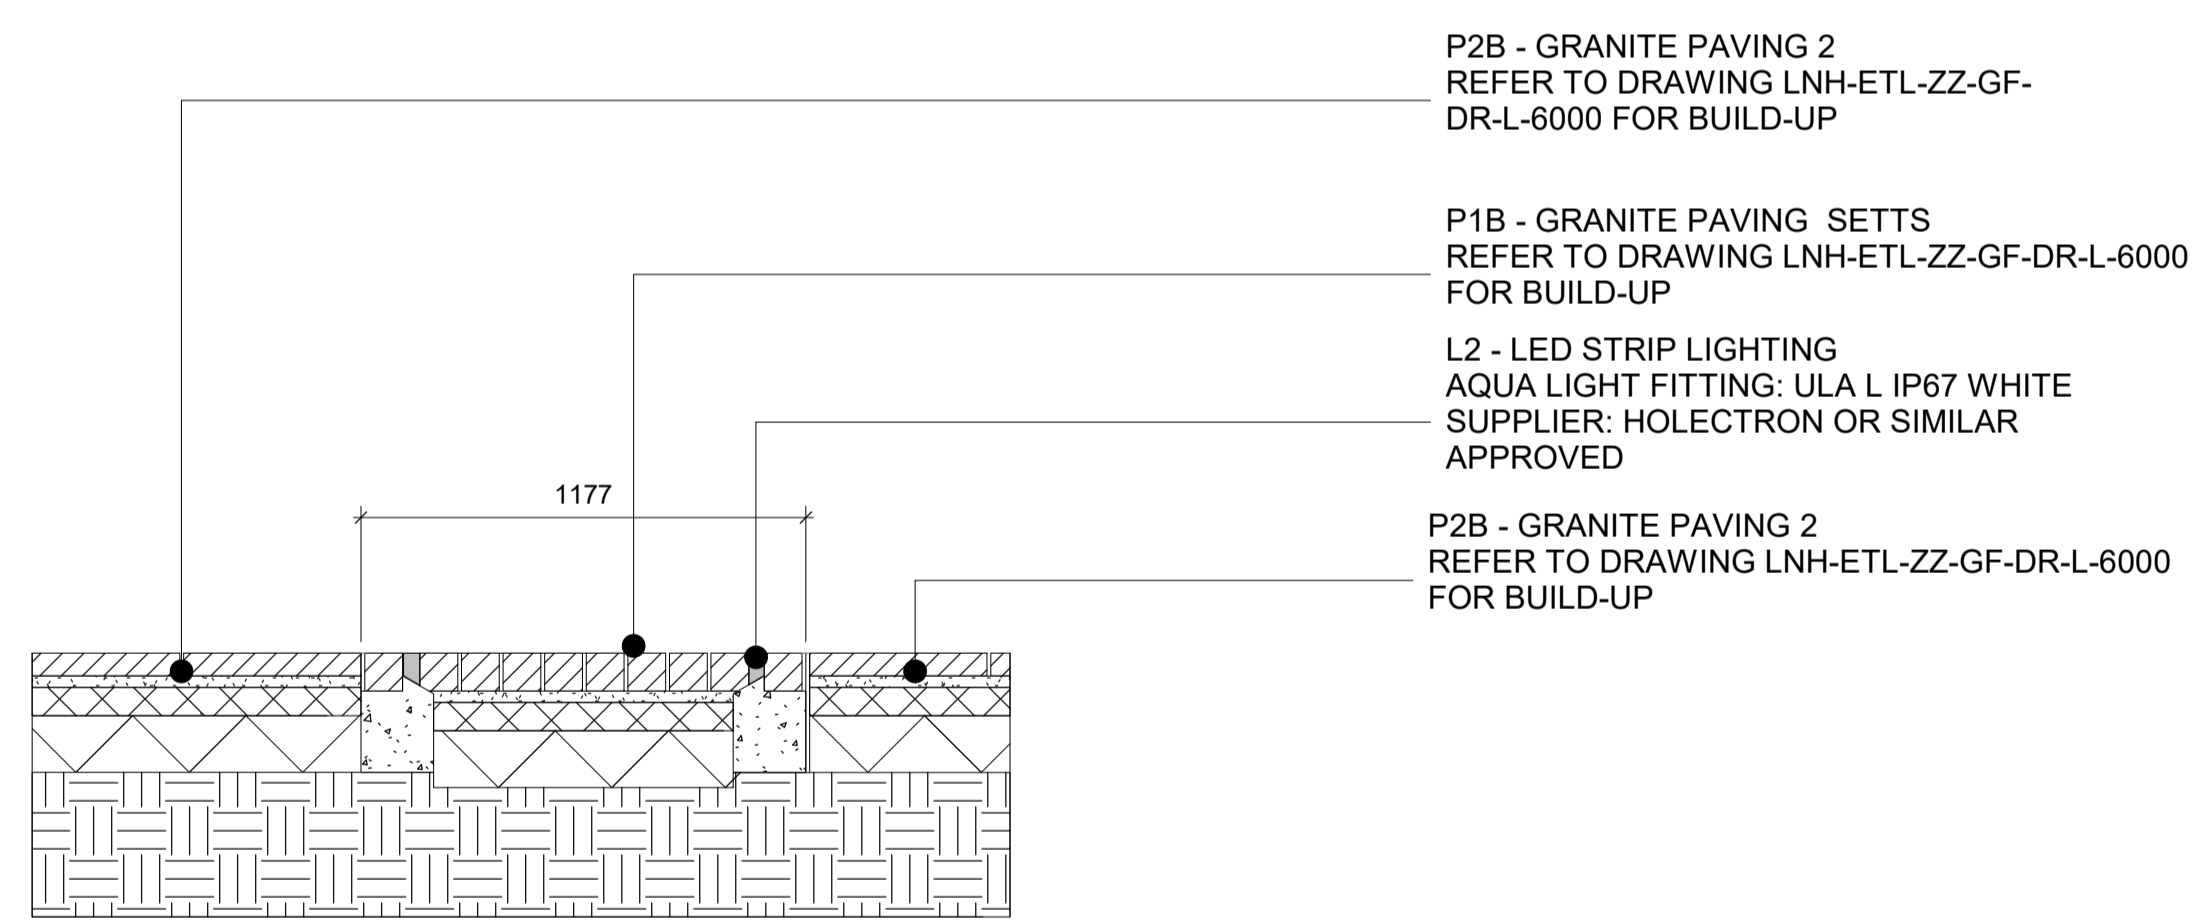

Reference image of LED  
Strip lighting

Section 3  
1:20