



01_ PROPOSED SECTION AA

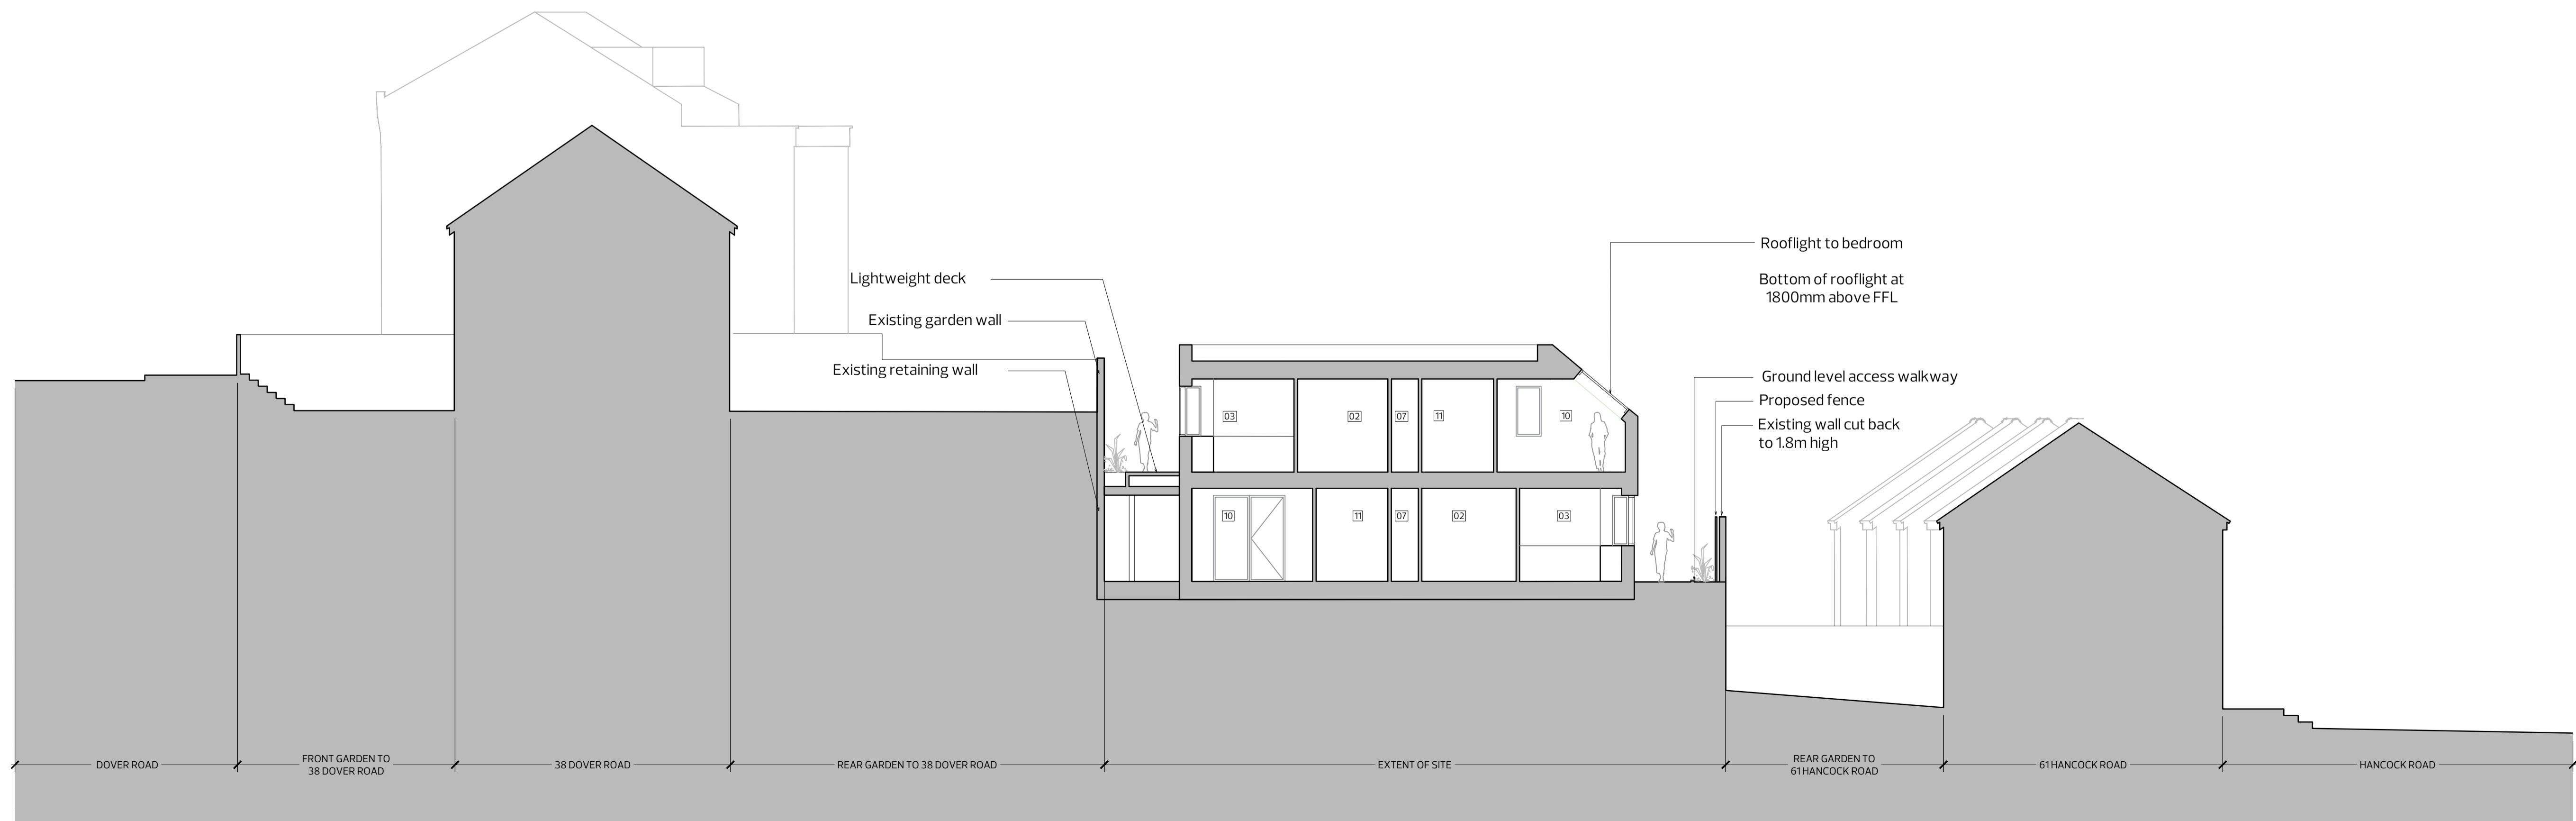


02_ PROPOSED SECTION BB

ROOM TYPE KEY

- 01 Hall
- 02 Dining
- 03 Kitchen
- 04 Living
- 05 WC
- 06 Store
- 07 Utility
- 08 Garden
- 09 Single Bedroom
- 10 Double Bedroom
- 11 Bathroom
- 12 En-Suite
- 13 Terrace
- 14 Shower Room
- 15 Study
- 16 Balcony

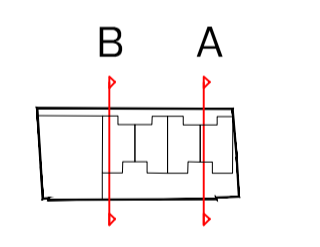

Reference Plan

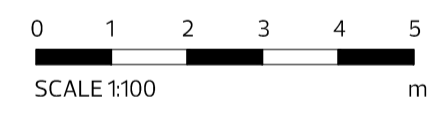

P9	05.01.18	S96A Application
P8	02.12.16	Planning Issue
P7	29.11.16	Unit types amended
P6	25.11.16	Planning Issue_DRAFT
P5	18.11.16	Pre Planning
P4	26.10.16	Planning Issue
P3	15.09.16	Pre Planning
P2	31.08.16	Stage 2
P1	03.08.16	Issued for costing
Rev	Date	Description
Revision: P9		

Status: **PLANNING**

NOT FOR CONSTRUCTION
DO NOT SCALE FROM DRAWING
NOTIFY ARCHITECT IMMEDIATELY
ON DISCOVERY OF DISCREPANCIES

Coffey Architects
11-12 Great Sutton Street
London, EC1V 0BX
Tel - 020 75492141
www.coffeyarchitects.com

Project No: **1040**
Project Name: **Croydon smaller sites programme**

Drawing Name: **Eagle Hill Proposed Sections AA & BB**

Scale: 1:100@A1/1:200@A3

Date: 10/10/2016

Drawing No: 1040_9a_211